

# LAD Architects

Linus A. Demetriou  
 Architecture  
 Interior Design  
 T. 25-811070-1  
 www.ladarchitects.com  
 ldemetriou@ladarchitects.com

ARCHITECT

CLIENT

PROJECT

LOCATION

LIMASSOL

REVISIONS:

No.	Date

JOB NUMBER: 220-107




DATE: 27-11-2020

DRAWN BY:

2020 LAD Architects  
 All Rights Reserved

All materials embodied herein constitute an original work by the Architect. The Architect owns all copyrights herein. It be viewer may not reproduce, display or distribute this work or prepare derivative work based on this work without the express written consent of the copyright owner.

# A101

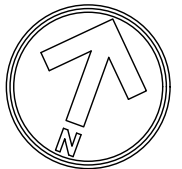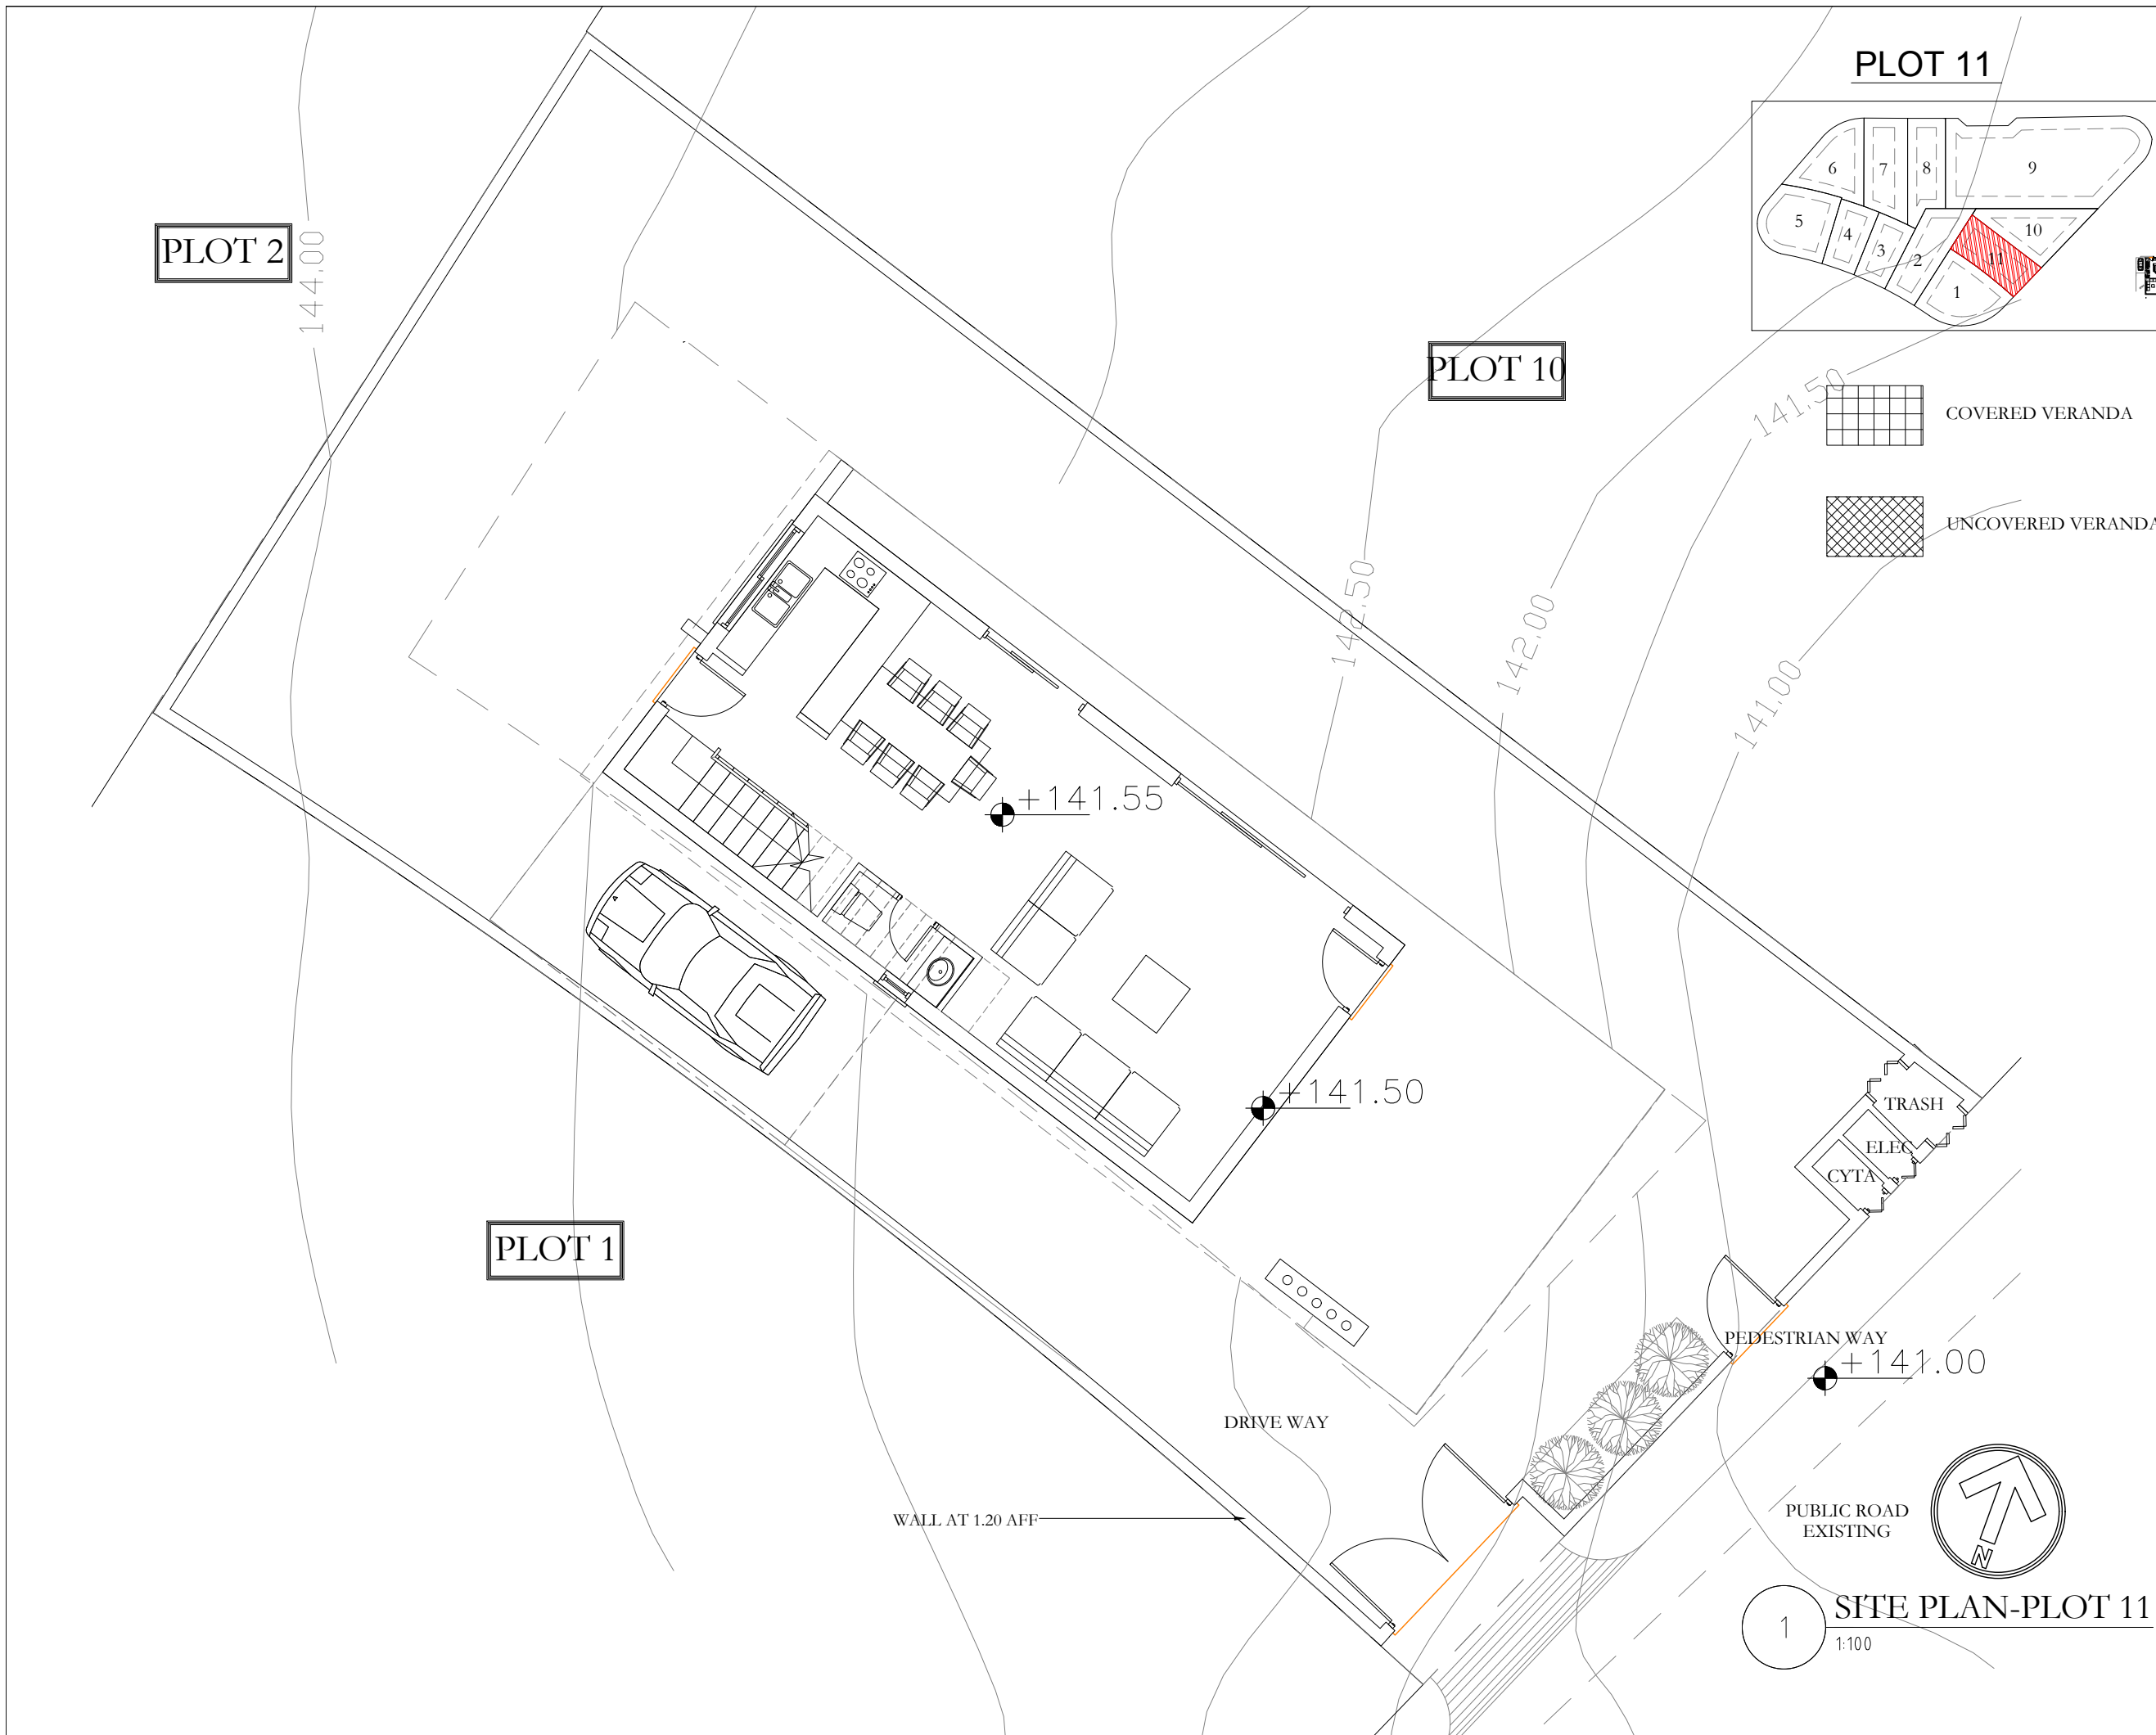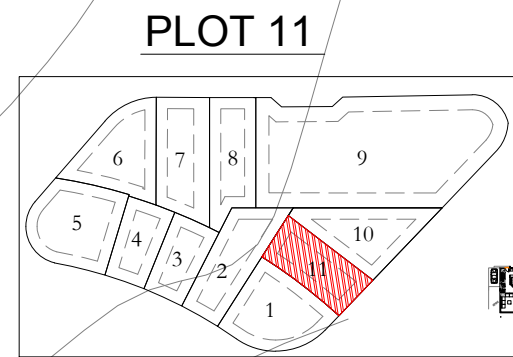

1 SITE PLAN-PLOT 11  
 1:100

WALL AT 1.20 AFF

DRIVE WAY

PEDESTRIAN WAY  
 +141.00


TRASH  
 ELEC  
 CYTA

PLOT 2

PLOT 10

PLOT 1

PLOT 11

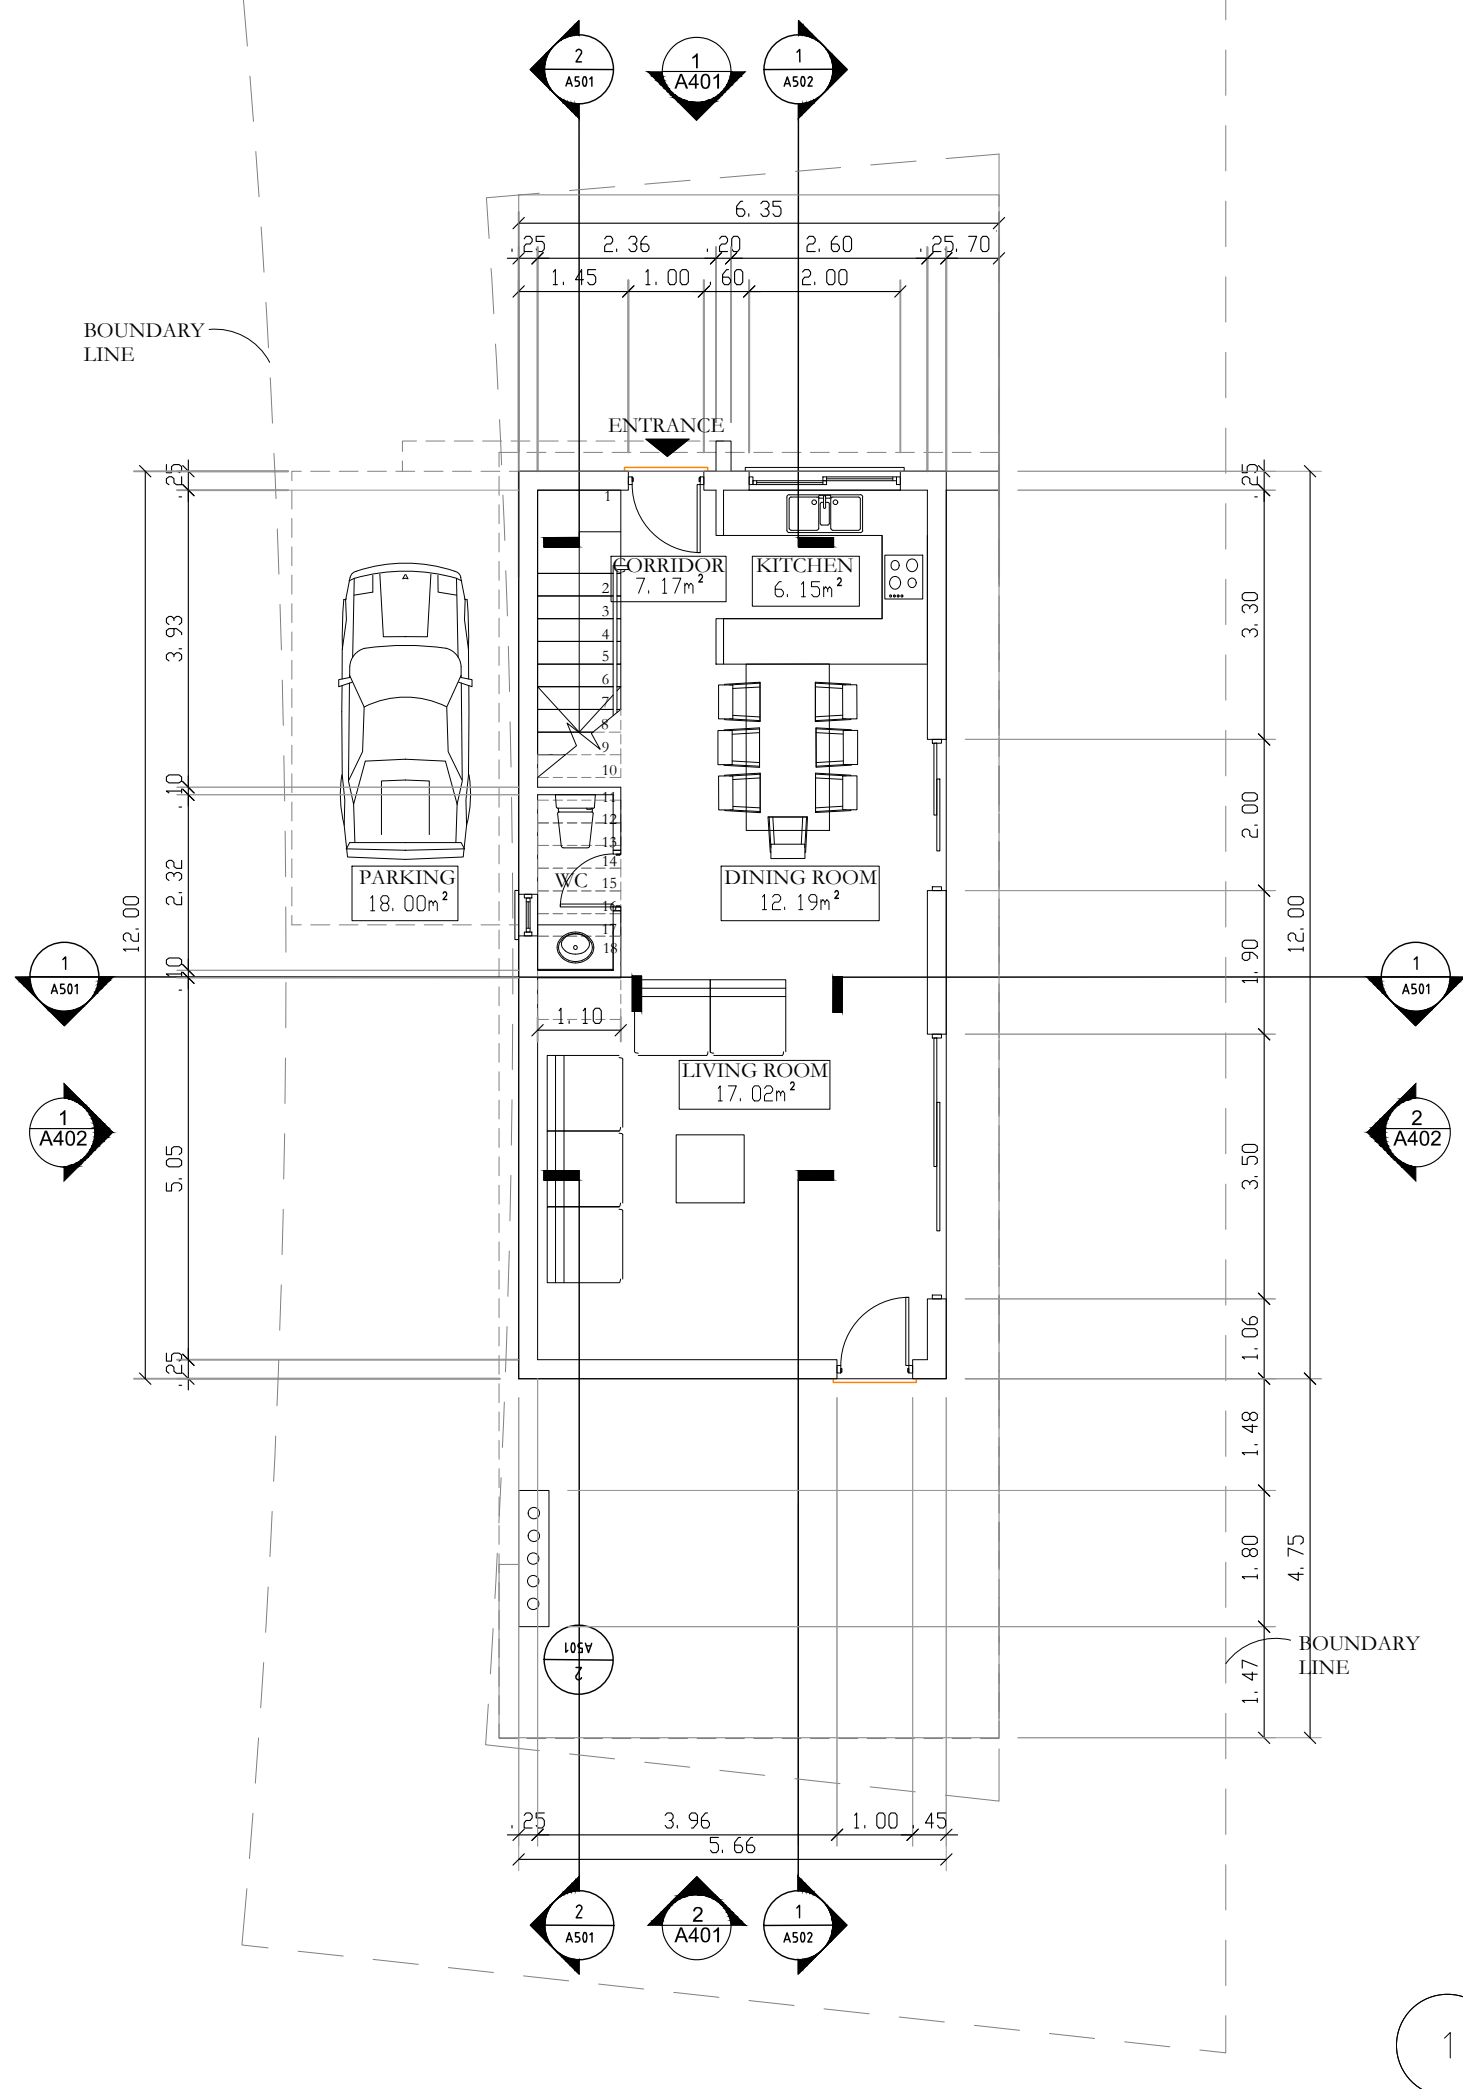

**LAD Architects**  
 Linos A. Demetriou  
 Architecture  
 Interior Design  
 T. 25-811070-1  
 www.ladarchitects.com  
 ldemetriou@ladarchitects.com

ARCHITECT

CLIENT

PROJECT

LOCATION  
LIMASSOL

REVISIONS:

No.	Date

JOB NUMBER: 220-107

DATE: 27-11-2020


DRAWN BY:

2020 LAD Architects  
All Rights Reserved

All materials embodied herein constitute an original work by the Architect. The Architect owns all copyrights herein. It be viewer may not reproduce, display or distribute this work or prepare derivative work based on this work without the express written consent of the copyright owner.

**1** GROUND FLOOR PLAN  
1:100

**A301**

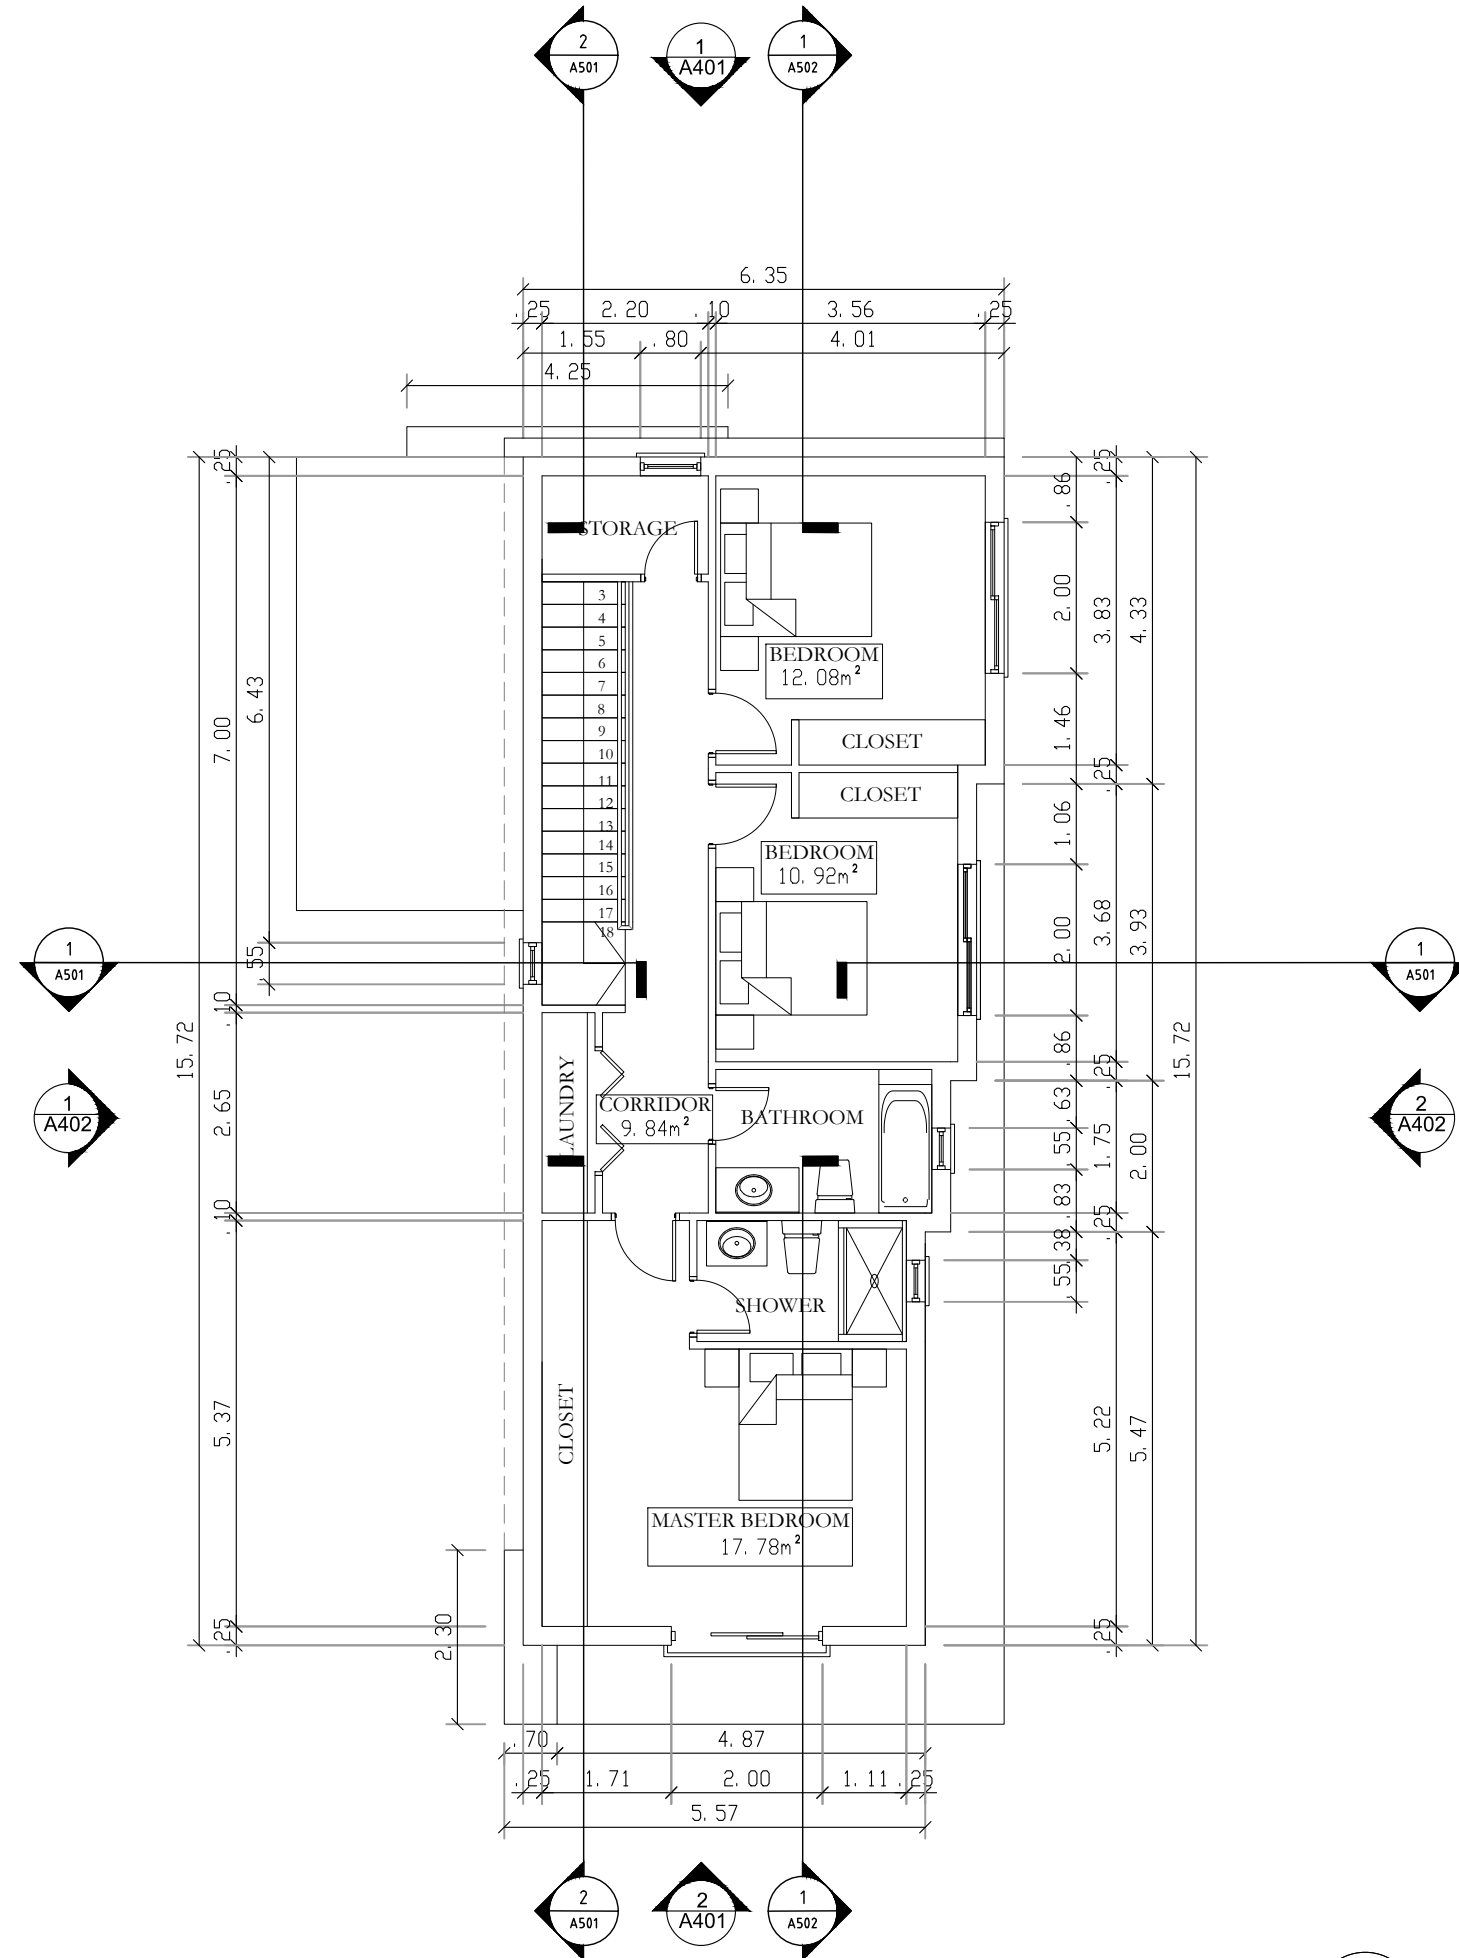

ARCHITECT

CLIENT

PROJECT

LOCATION

LIMASSOL

REVISIONS:

No.	Date

JOB NUMBER: 220-107

DATE: 27-11-2020

DRAWN BY:


2020 LAD Architects  
All Rights Reserved

All materials embodied herein constitute an original work by the Architect. The Architect owns all copyrights herein. If the viewer may not reproduce, display or distribute this work or prepare derivative work based on this work without the express written consent of the copyright owner.

PLOT 11

LAD  
Architects

Linus A. Demetriou  
Architecture  
Interior Design  
T. 25-811070-1  
www.ladarchitects.com  
ldemetriou@ladarchitects.com

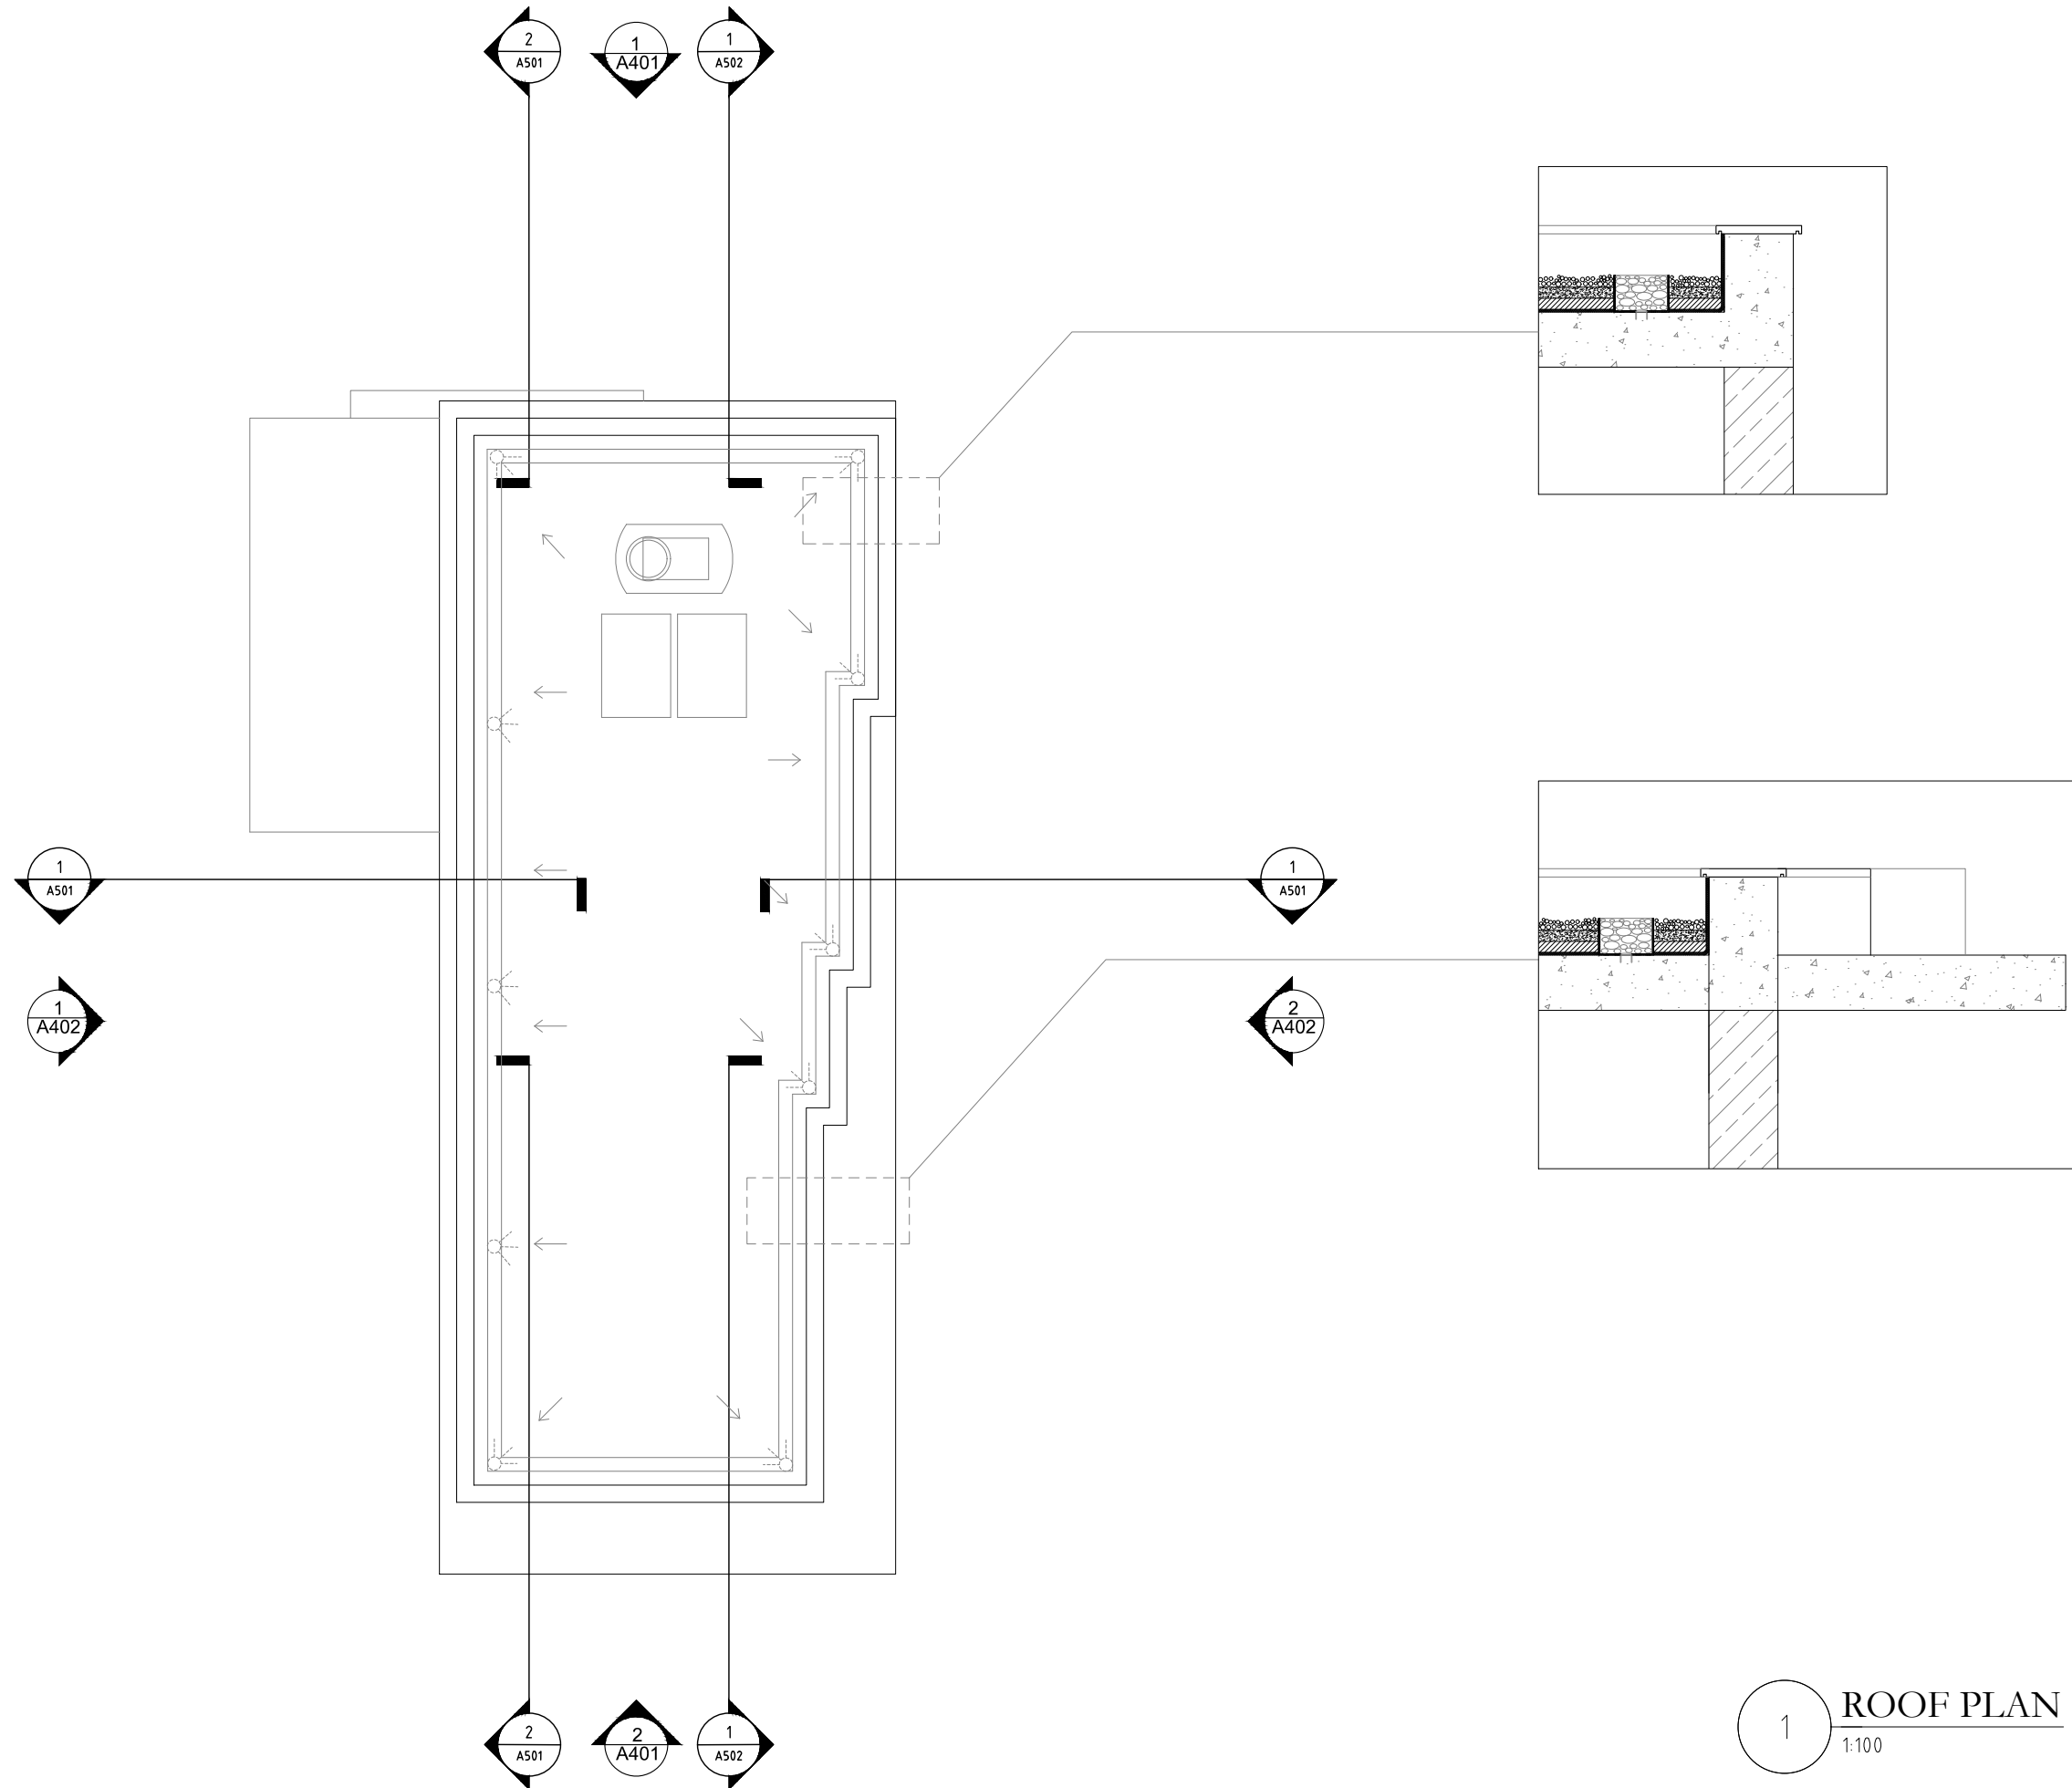

ARCHITECT

CLIENT

PROJECT

LOCATION  
LIMASSOL

REVISIONS:	
No.	Date

JOB NUMBER: 220-107

DATE: 27-11-2020

DRAWN BY:

2020 LAD Architects  
All Rights Reserved  
All materials embodied herein constitute an original work by the Architect. The Architect owns all copyrights herein. If be viewer may not reproduce, display or distribute this work or prepare derivative work based on this work without the express written consent of the copyright owner.

1 ROOF PLAN  
1:100

A303

PLOT 11

**LAD**  
Architects

Linus A. Demetriou  
Architecture  
Interior Design  
T. 25-811070-1  
www.ladarchitects.com  
ldemetriou@ladarchitects.com

ARCHITECT

CLIENT

PROJECT

LOCATION

LIMASSOL

REVISIONS:

No.	Date	

JOB NUMBER: 220-107

DATE: 27-11-2020

DRAWN BY:

2020 LAD Architects  
All Rights Reserved

All materials embodied herein constitute  
an original work by the Architect.  
The Architect owns all copyrights herein.  
The viewer may not reproduce, display  
or distribute this work or prepare  
derivative work based on this work  
without the express written consent  
of the copyright owner.

PLOT 11

AREA CALCULATIONS:	
GROUND FLOOR PLAN	67
FIRST FLOOR PLAN	92
TOTAL	159
COVERED VERANDA	37

**A304**


ΓΚΑΡΑΖ  
18.00 m<sup>2</sup>

ΙΣΟΓΕΙΟ  
67.00 m<sup>2</sup>


ΚΑΛΗΜΕΝΗ  
ΒΕΡΑΝΤΑ  
37.00 m<sup>2</sup>

ΟΡΟΦΟΣ 92.00 m<sup>2</sup>

ΚΑΛΗΨΗ 129.00 m<sup>2</sup>

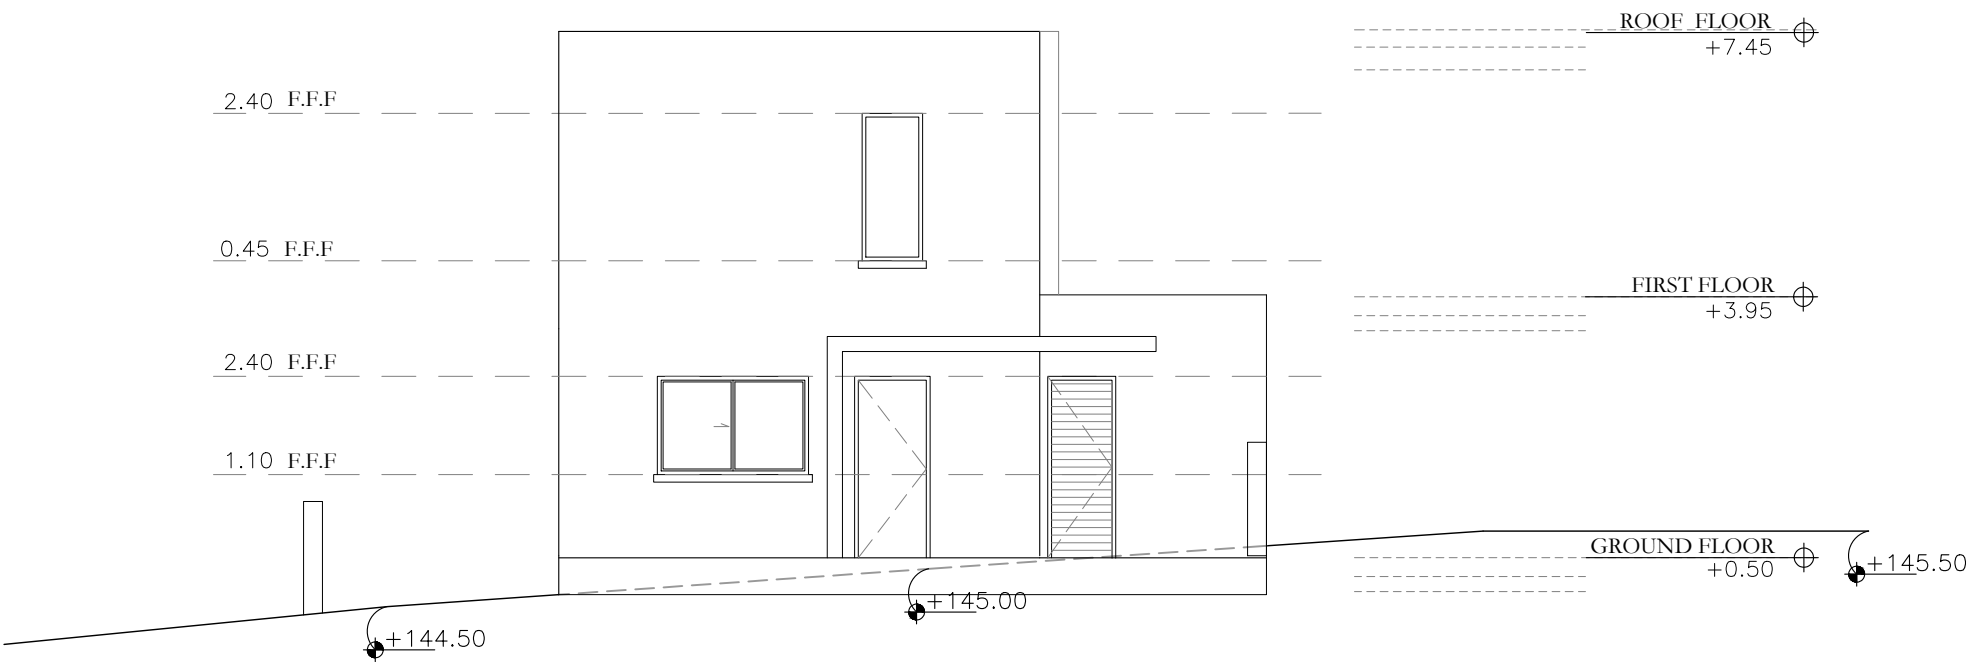

1 NORTH ELEVATION (PLOT 11)  
1:100

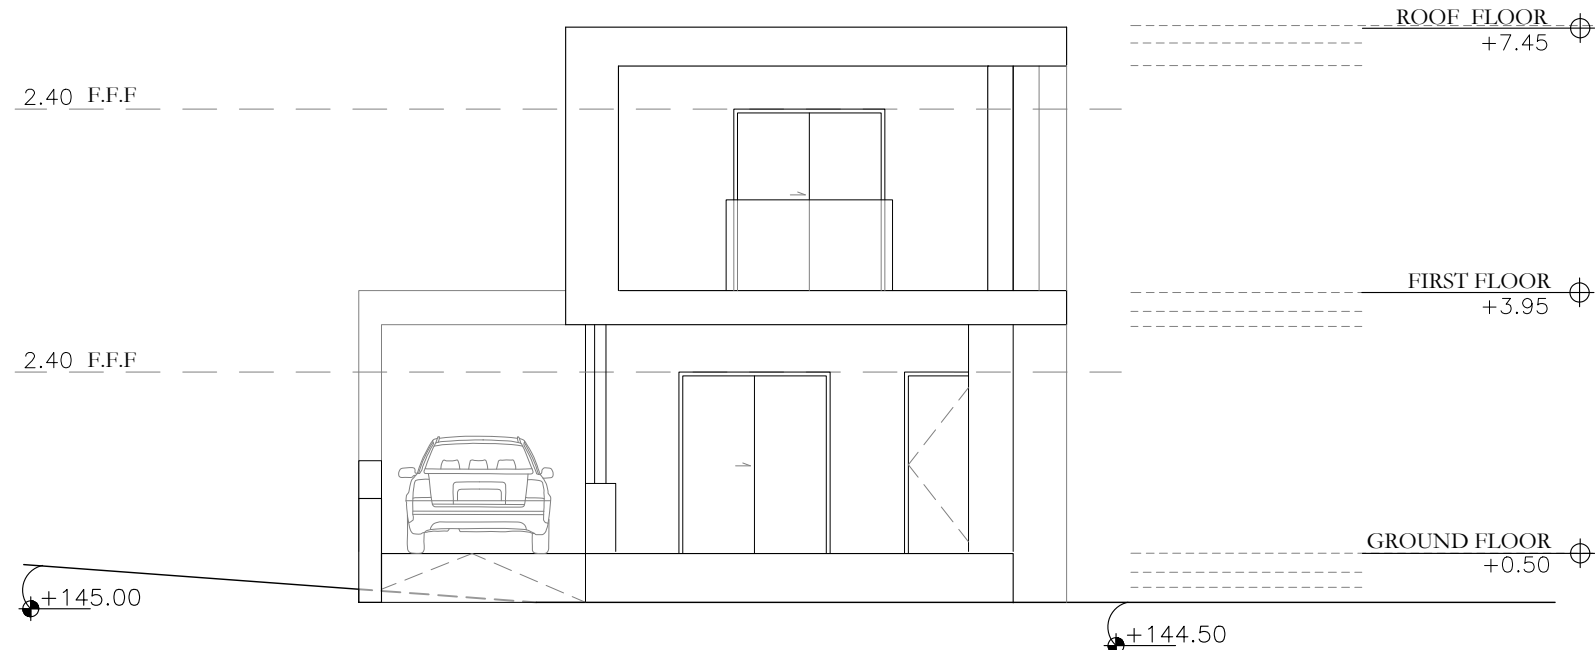

2 SOUTH ELEVATION (PLOT 11)  
1:100

ARCHITECT

CLIENT

PROJECT

LOCATION  
LIMASSOL

REVISIONS:

No.	Date

JOB NUMBER: 220-107

DATE: 27-11-2020

DRAWN BY:

2020 LAD Architects  
All Rights Reserved  
All materials embodied herein constitute an original work by the Architect. The Architect owns all copyrights herein. If the viewer may not reproduce, display or distribute this work or prepare derivative work based on this work without the express written consent of the copyright owner.

A401

PLOT 11

**LAD Architects**

Linus A. Demetriou  
 Architecture  
 Interior Design  
 T. 25-811070-1  
 www.ladarchitects.com  
 ldemetriou@ladarchitects.com

ARCHITECT

CLIENT

PROJECT

LOCATION

LIMASSOL

REVISIONS:

No.	Date

JOB NUMBER: 220-107


DATE: 27-11-2020

DRAWN BY:


2020 LAD Architects  
 All Rights Reserved

All materials embodied herein constitute an original work by the Architect. The Architect owns all copyrights herein. It be viewer may not reproduce, display or distribute this work or prepare derivative work based on this work without the express written consent of the copyright owner.


A402

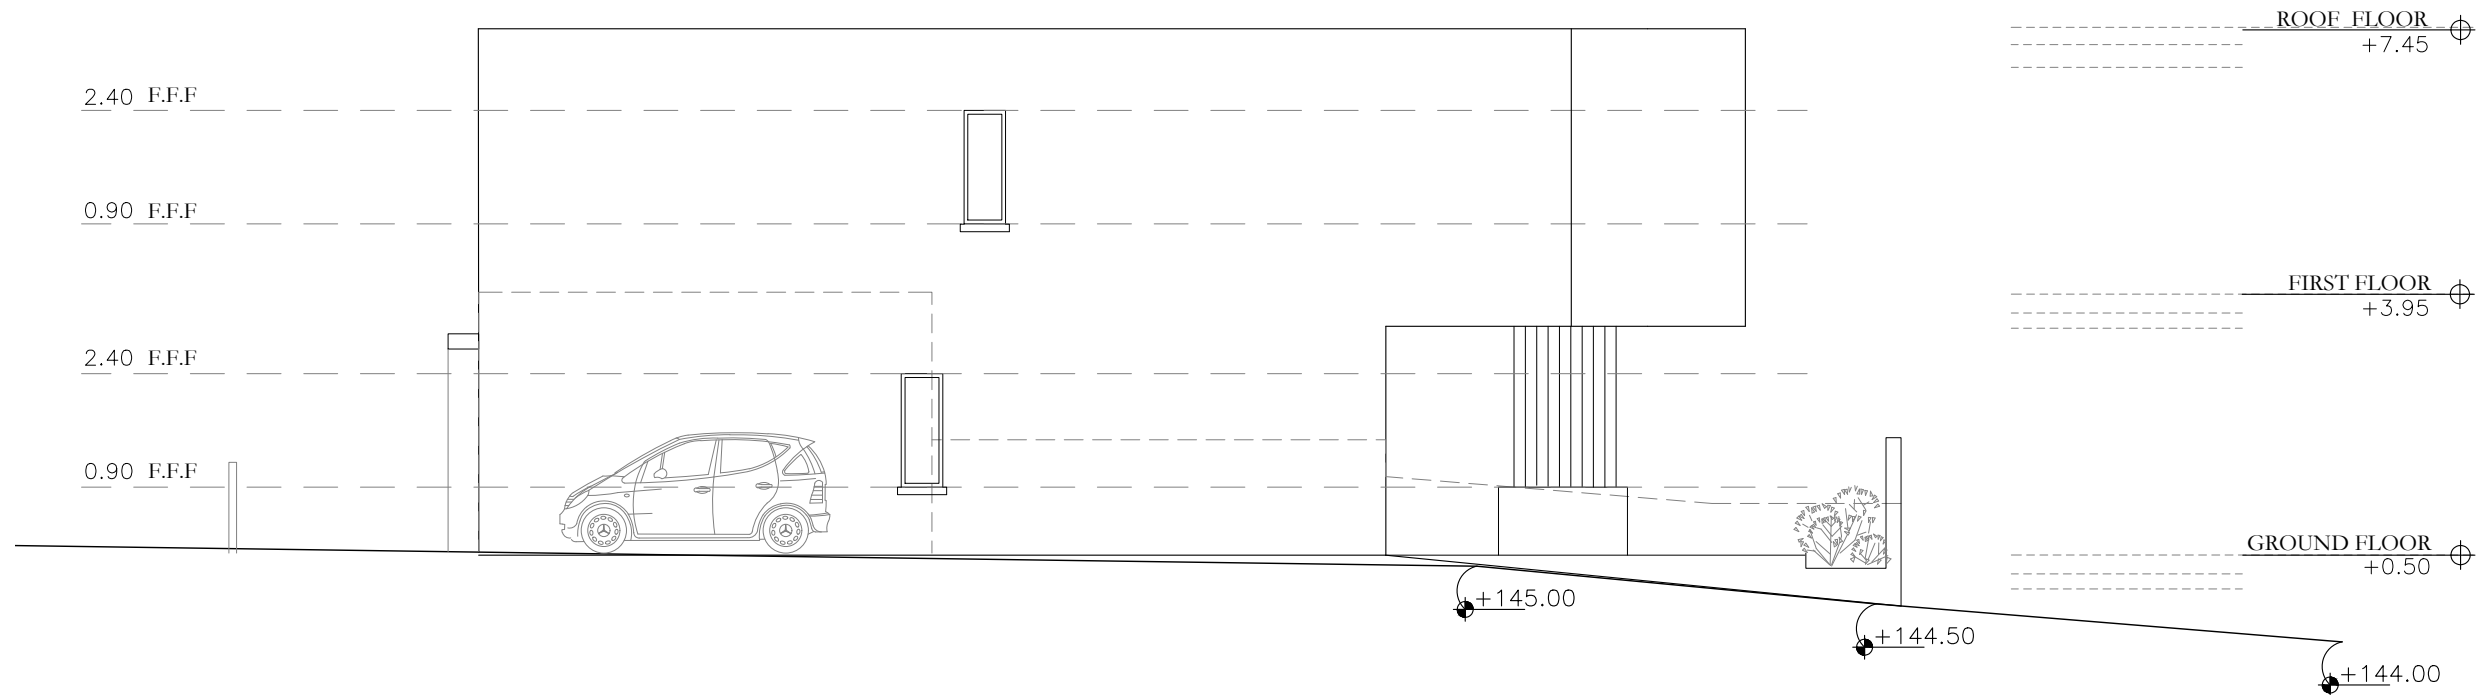


**1 WEST ELEVATION (PLOT 11)**  
 1:100

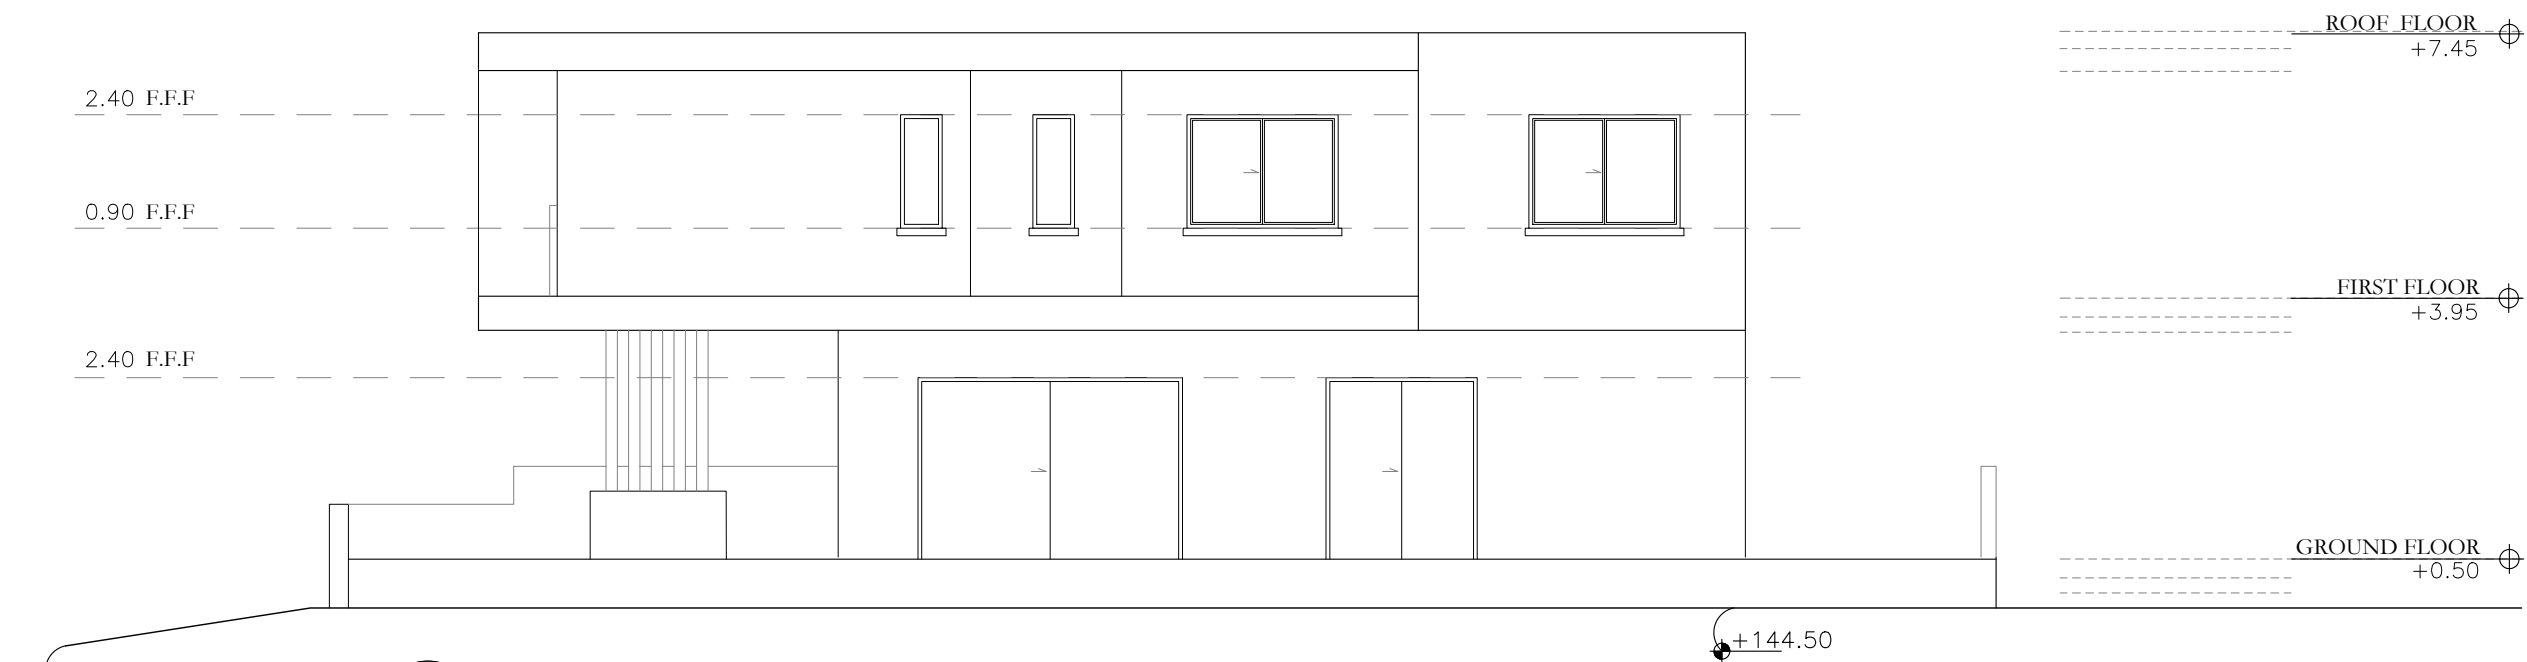

**2 EAST ELEVATION (PLOT 11)**  
 1:100

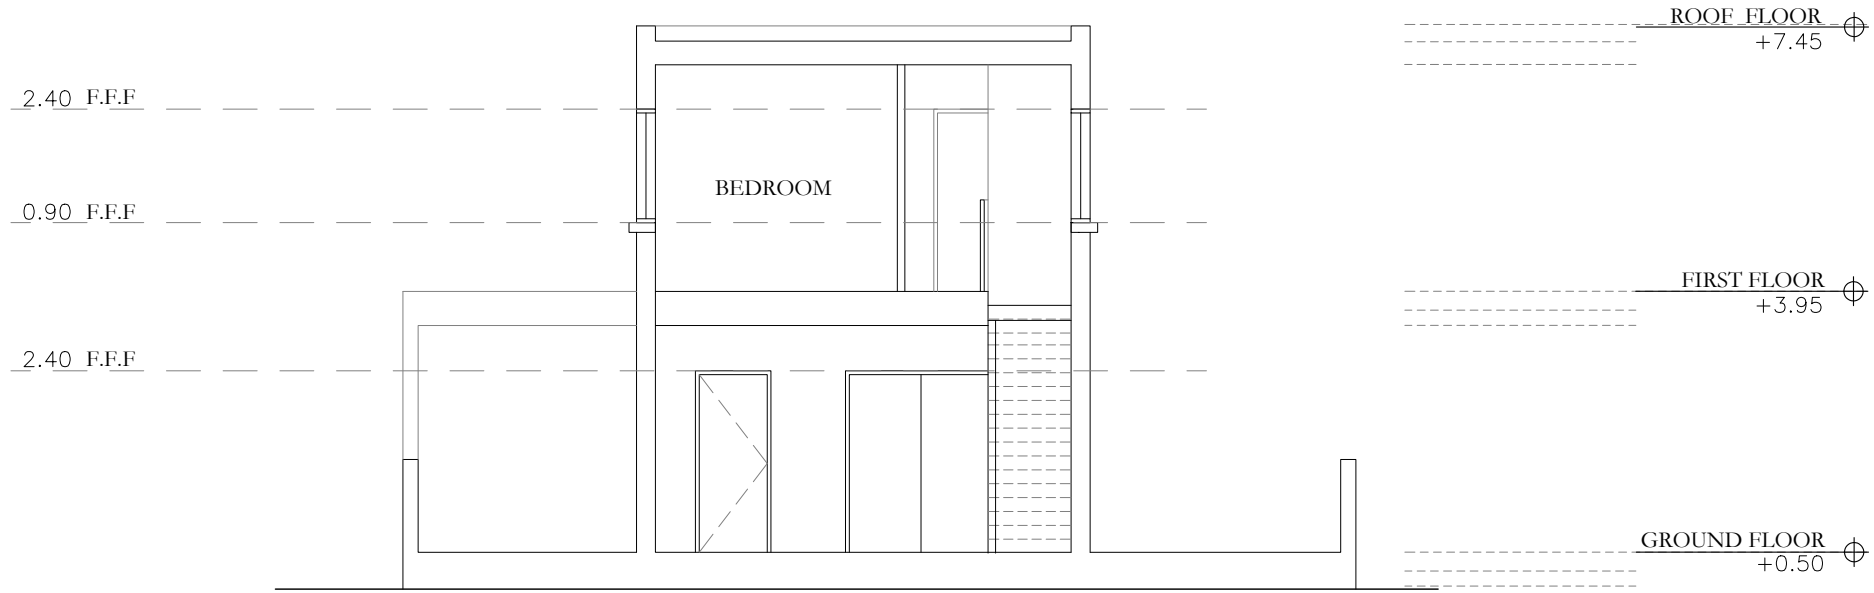

1 SECTION (PLOT 11)  
1:100

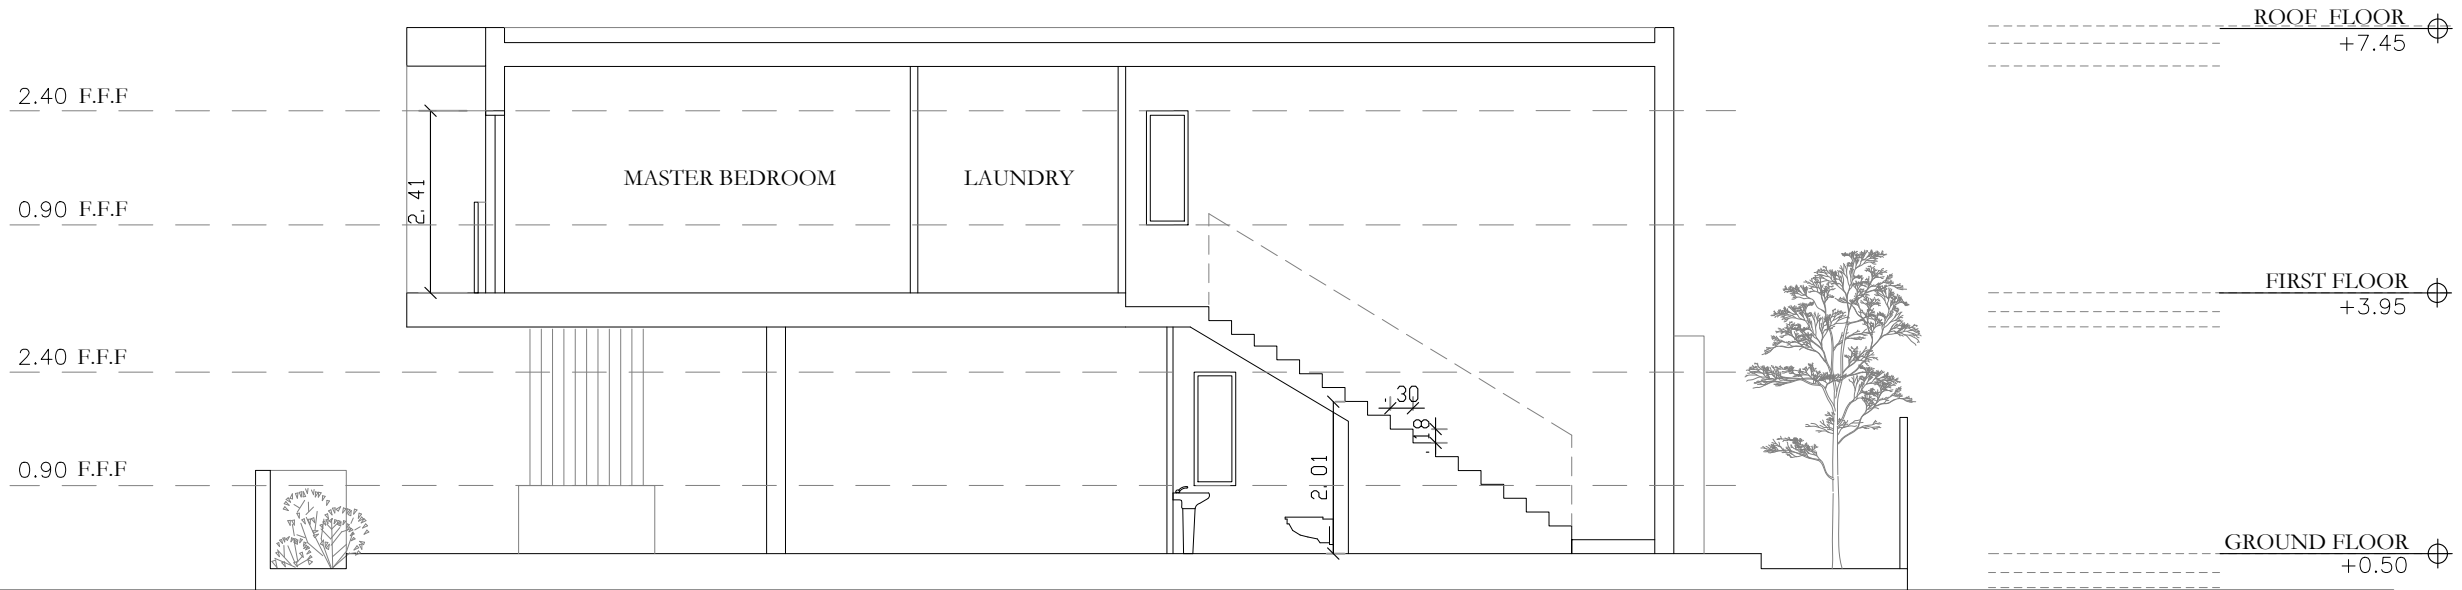

2 SECTION (PLOT 11)  
1:100

ARCHITECT

CLIENT

PROJECT

LOCATION

LIMASSOL

REVISIONS:

No.	Date

JOB NUMBER: 220-107

DATE: 27-11-2020

DRAWN BY:

2020 LAD Architects  
 All Rights Reserved  
 All materials embodied herein constitute an original work by the Architect. The Architect owns all copyrights herein. If the viewer may not reproduce, display or distribute this work or prepare derivative work based on this work without the express written consent of the copyright owner.



PLOT 11

# LAD Architects

Linus A. Demetriou  
Architecture  
Interior Design  
T. 25-811070-1  
www.ladarchitects.com  
ldemetriou@ladarchitects.com

ARCHITECT

CLIENT

PROJECT

LOCATION

LIMASSOL

REVISIONS:

No.	Date

JOB NUMBER: 220-107


DATE: 27-11-2020

DRAWN BY:

2020 LAD Architects  
All Rights Reserved

All materials embodied herein constitute an original work by the Architect. The Architect owns all copyrights herein. It is prohibited to reproduce, display or distribute this work or prepare derivative work based on this work without the express written consent of the copyright owner.

A502

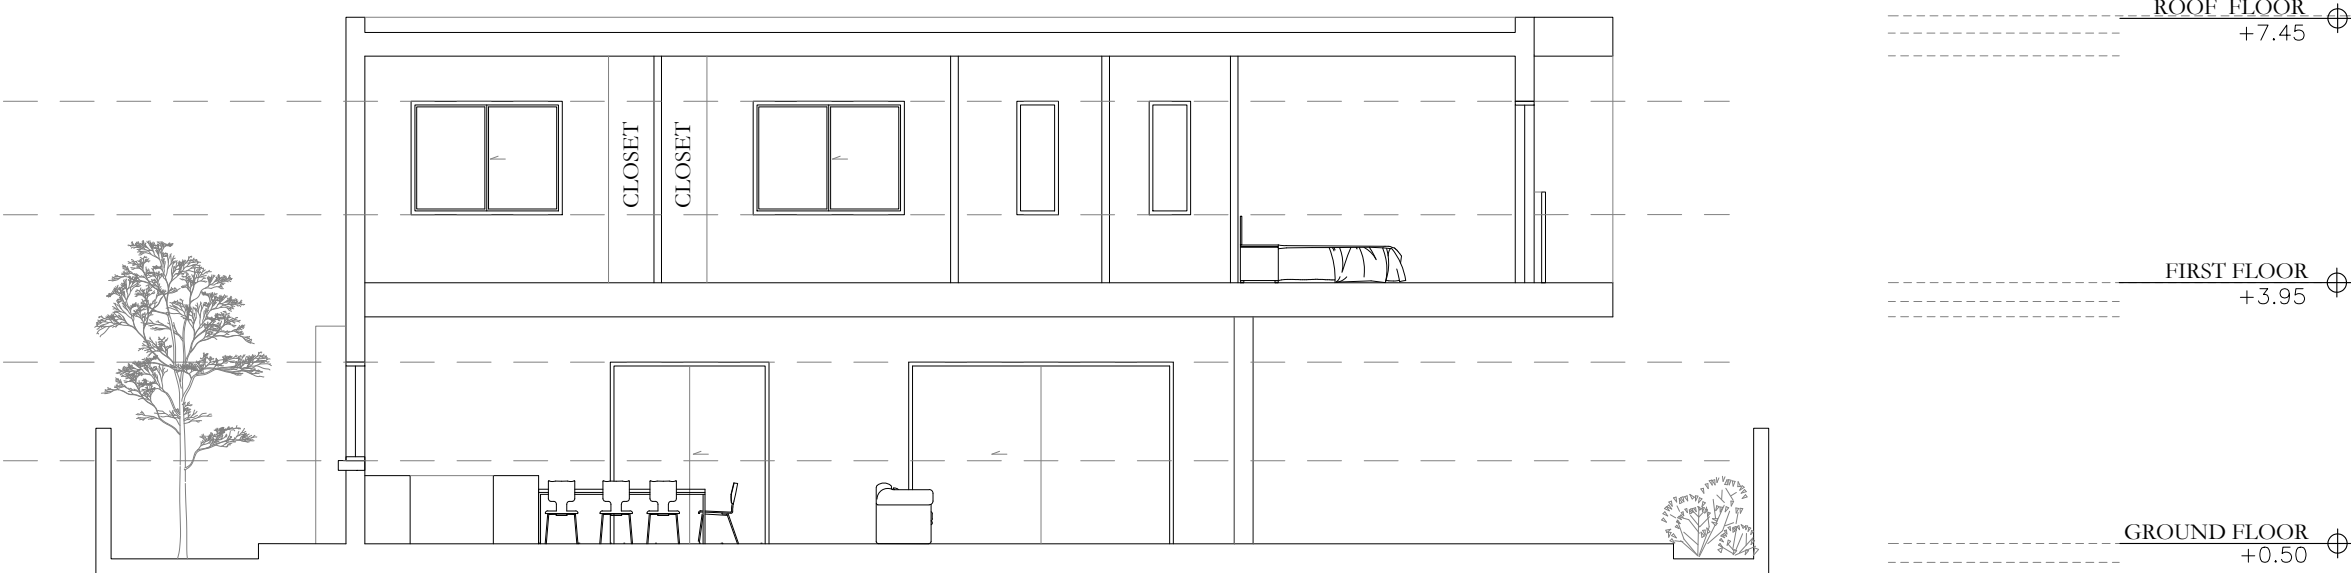

1 SECTION (PLOT 11)  
1:100